
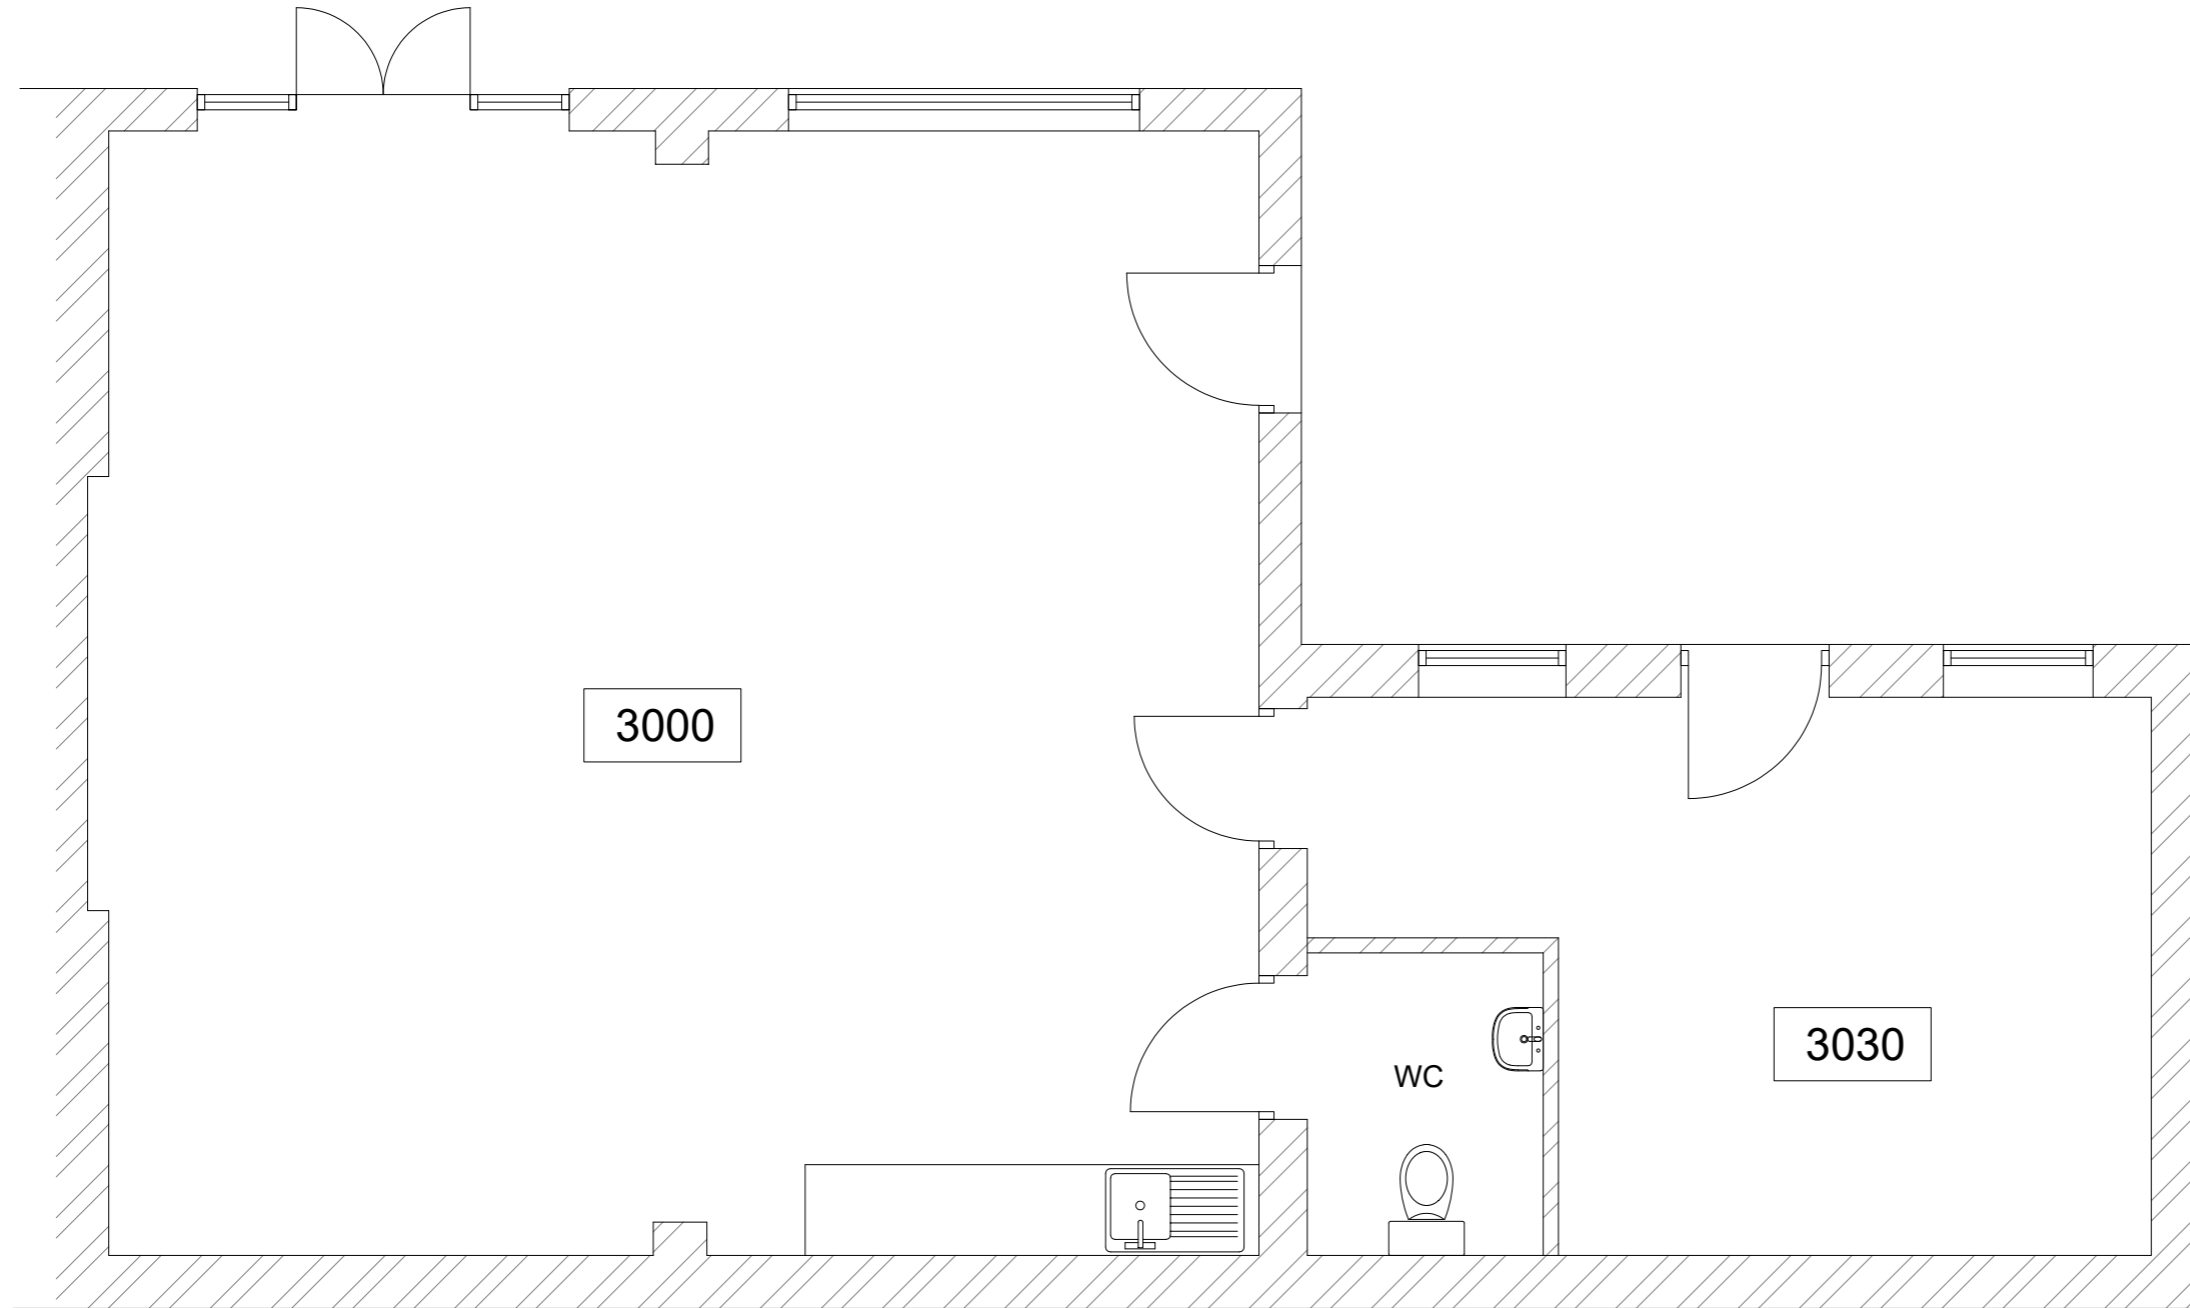


FLOOR PLAN 1:50@A3

 

REV	AMENDMENT	DATE	CHKD
Building Surveying  Interior Design Environmental Consultants			
<small>David Barrington Ltd The Old Counting House 62E High Street Wallingford OX10 0NS E-mail: office@daridbarrington.co.uk Website: www.daridbarrington.co.uk</small>			
<small>CIOB Chartered Building Consultancy</small>			
CLIENT LOWER FARM BARNS			
PROJECT UNIT 4A LOWER FARM BARNS BICESTER OX27 7LT			
DRAWING TITLE FLOOR PLAN UNIT 4A			
SCALE	DRAWN BY	DATE	
1:50@A3	MAS	OCT'21	
DRAWING NUMBER	REVISION	CHECKED	
01195/01	-	DB	