



FLOOR PLAN 1:50@A3

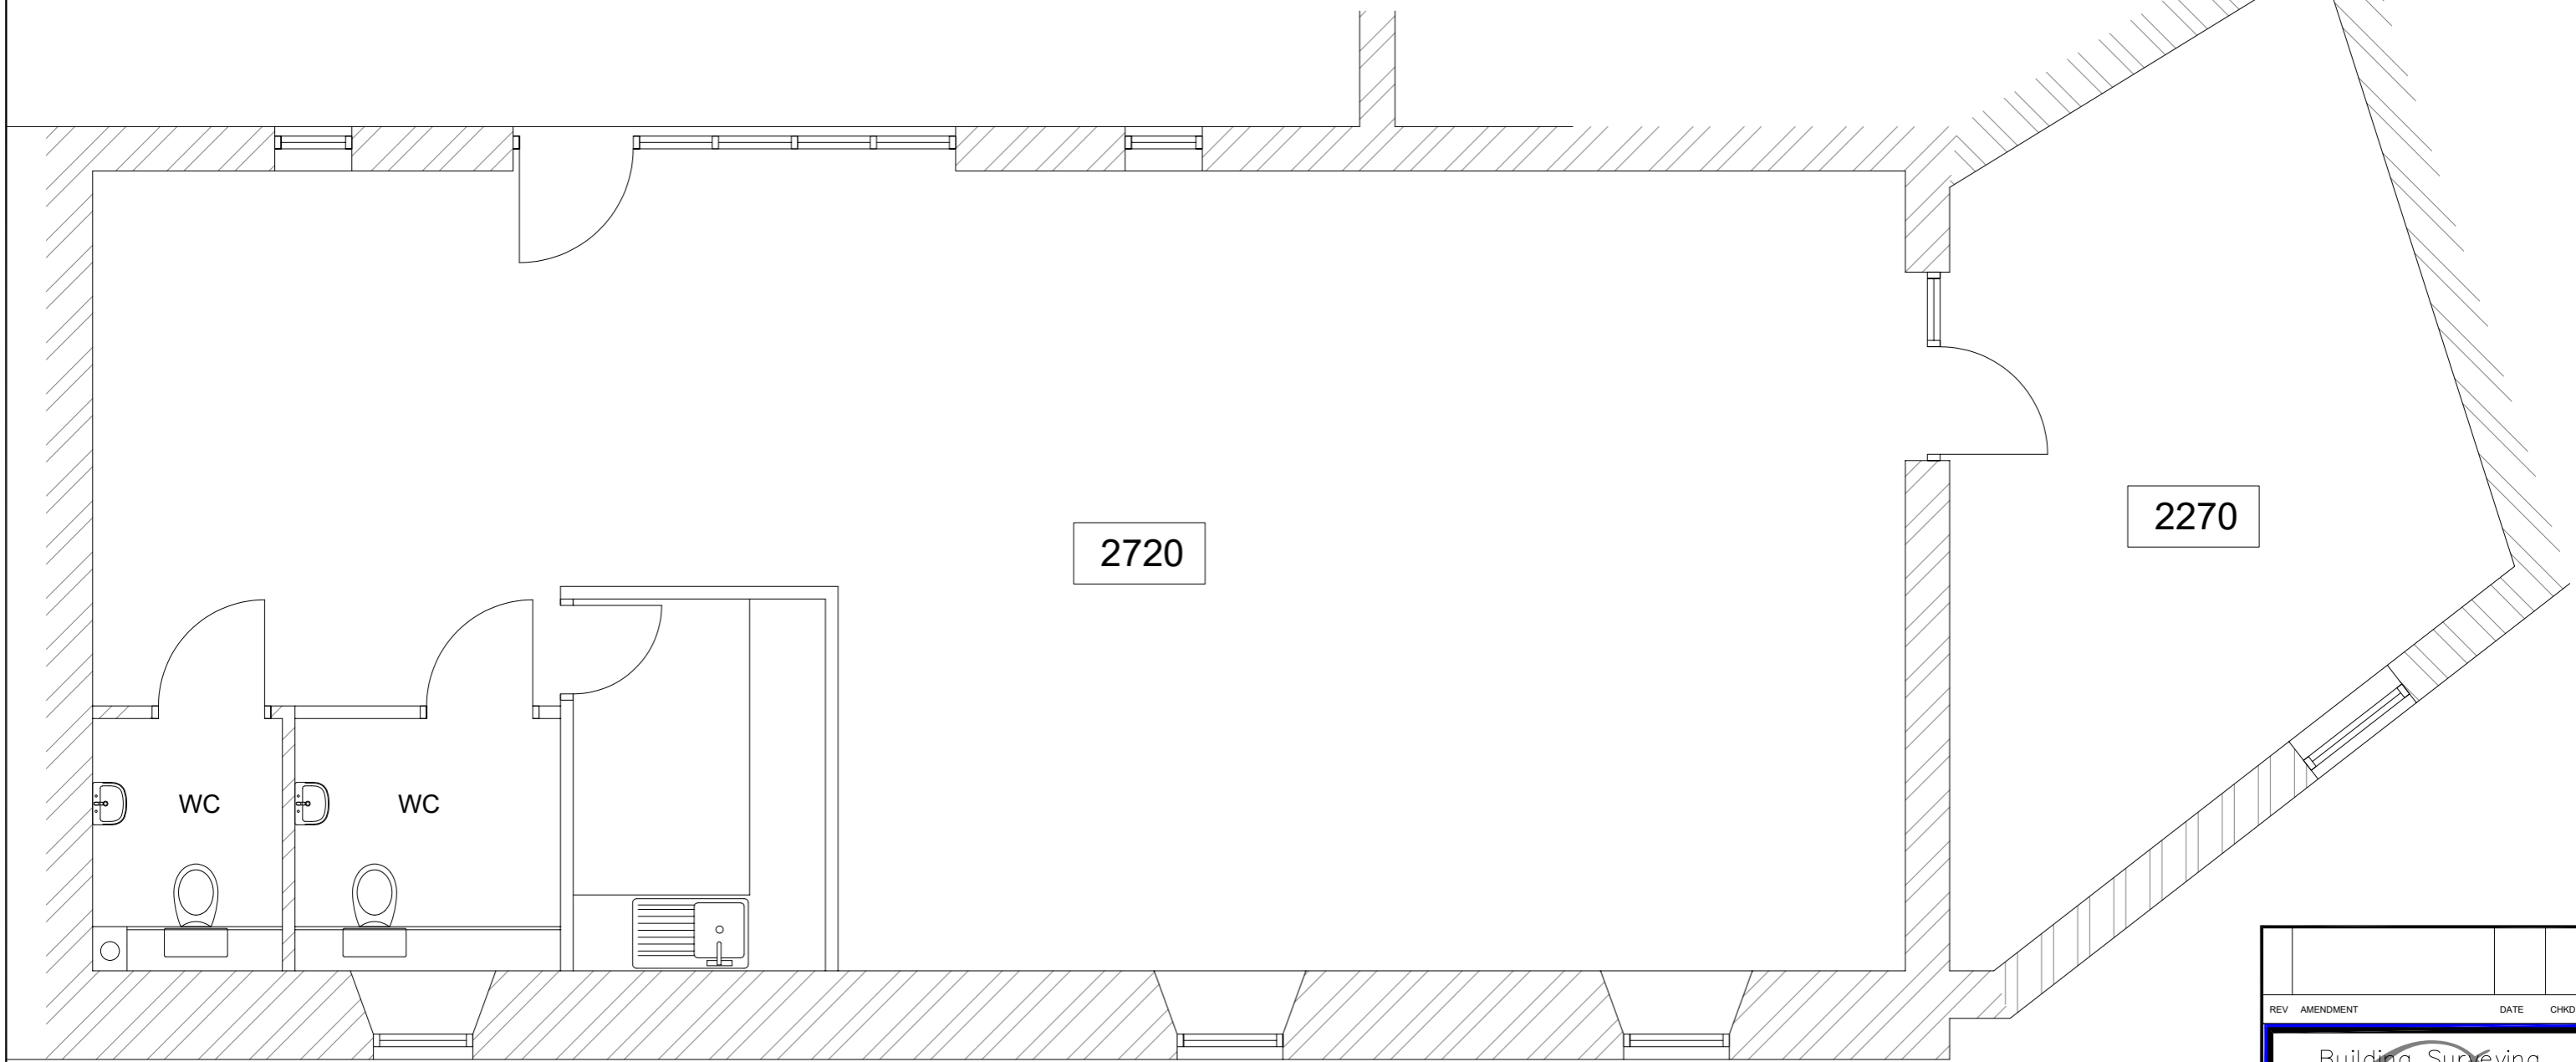

REV	AMENDMENT	DATE	CHKD
Building Surveying  Interior Design Environmental Consultants			
<small>David Harrington Ltd The Old Counting House 62E, High Street Wallingford OX20 0NS E-mail: office@davidharrington.co.uk Website: www.davidharrington.com</small>			
<small>CIOB Chartered Building Consultancy</small>			
CLIENT LOWER FARM BARNS			
PROJECT UNIT 5B LOWER FARM BARNS BICESTER OX27 7LT			
DRAWING TITLE FLOOR PLAN UNIT 5B			
SCALE	DRAWN BY	DATE	
1:50@A3	MAS	OCT'21	
DRAWING NUMBER	REVISION	CHECKED	
01195/02	-	DB	