

Rev	Date	By	Amendment

LEGEND

ABBREVIATIONS

B	BOLLARD	MH	MANHOLE
BDE	BRICK ON EDGE	O/H	OVER HEAD
ROK	ROOFING	P	POST
BT	BRITISH TELECOM	P/L	PAVEMENT LIGHT
B/W	BRICK WALL	RAD	RADIATOR
CATV	CABLE TELEVISION	RE	ROOFING EYE
CF	CEILING FALL	RS	ROAD SIGN
CL	COVER LEVEL	RSJ	ROLLED STEEL JOIST
CONC	CONCRETE FINISH	RSS	ROLLED STEEL STANCHION
CDU	COVER ORIGIN UNKNOWN	RWP	RAB WATER PIPE
CPD	CURBOARD	SC	STOP COCK
DK	DROP KERB	SP	SKIN POST
DL	DERIVED LEVEL	SWP	SOIL VENT PIPE
ELEC.	ELECTRICAL	TL	TRAFFIC LIGHT
ER	EARTHING ROD	TR	TOWEL RAIL
F/B	FLOWER BED	TP	TELEPHONE POLE
FAR	FLAT ASPHALT ROOF	UTL	UNABLE TO LIFT
G	GULLY	VP	VENT PIPE
GV	GAS VALVE	VTF	VINYL TILED FLOOR
HLW	HIGH LEVEL WINDOW	WC	WATER CLOSET
IC	INSPECTION COVER	WNB	WASH HAND BASIN
L/L	LOW LEVEL	WV	WATER VALVE
LP	LAMP POST	Ø	DIAMETER

--- OVERHEAD DETAIL
 --- BARRIER OR FENCE
 --- CHANGE IN SURFACE


⋈ GATE ⚠ SURVEY STATION

HEIGHTS

C HEIGHT FROM FLOOR TO CILL
 H HEIGHT FROM CILL TO HEAD
 SP HEIGHT FROM FLOOR TO SPRING OF ARCH
 AH HEIGHT FROM FLOOR TO HEAD OF ARCH
 (300) HEIGHT TO CEILING, BEAM OR DOOR
 S/C STRUCTURAL CEILING HEIGHT
 F/C FALSE CEILING HEIGHT
 DL DEDUCED LEVEL DERIVED FROM PLUS MEASUREMENTS

TREES


Ø DIAMETER(mm)
 S SPREAD(mm) diameter
 H HEIGHT(mm)
 ALL TREE HEIGHTS SHOWN IN (mm)

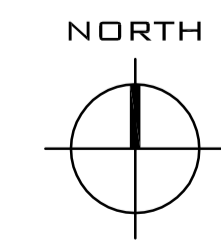

3sixty
 measurement
 LAND & MEASURED BUILDING SURVEYORS

■ LONDON
 CHINA WORKS,
 BLACK PRINCE ROAD
 LONDON SE1 7SJ
 Tel: 020 7637 2930
 Fax: 020 7637 2931
 E-mail: info@3sixtymeasurement.co.uk
 Website: www.3sixtymeasurement.co.uk

Client	PETCHEY INDUSTRIAL HOLDINGS		
Project	9 WITAN PARK		
Drawing	GROUND FLOOR PLAN		
Date	Scale	Drawn by	Checked by
MARCH 2022	A1@1:200	GFT	RJT
Project No	Drawing No	Revision	
21438	-01		

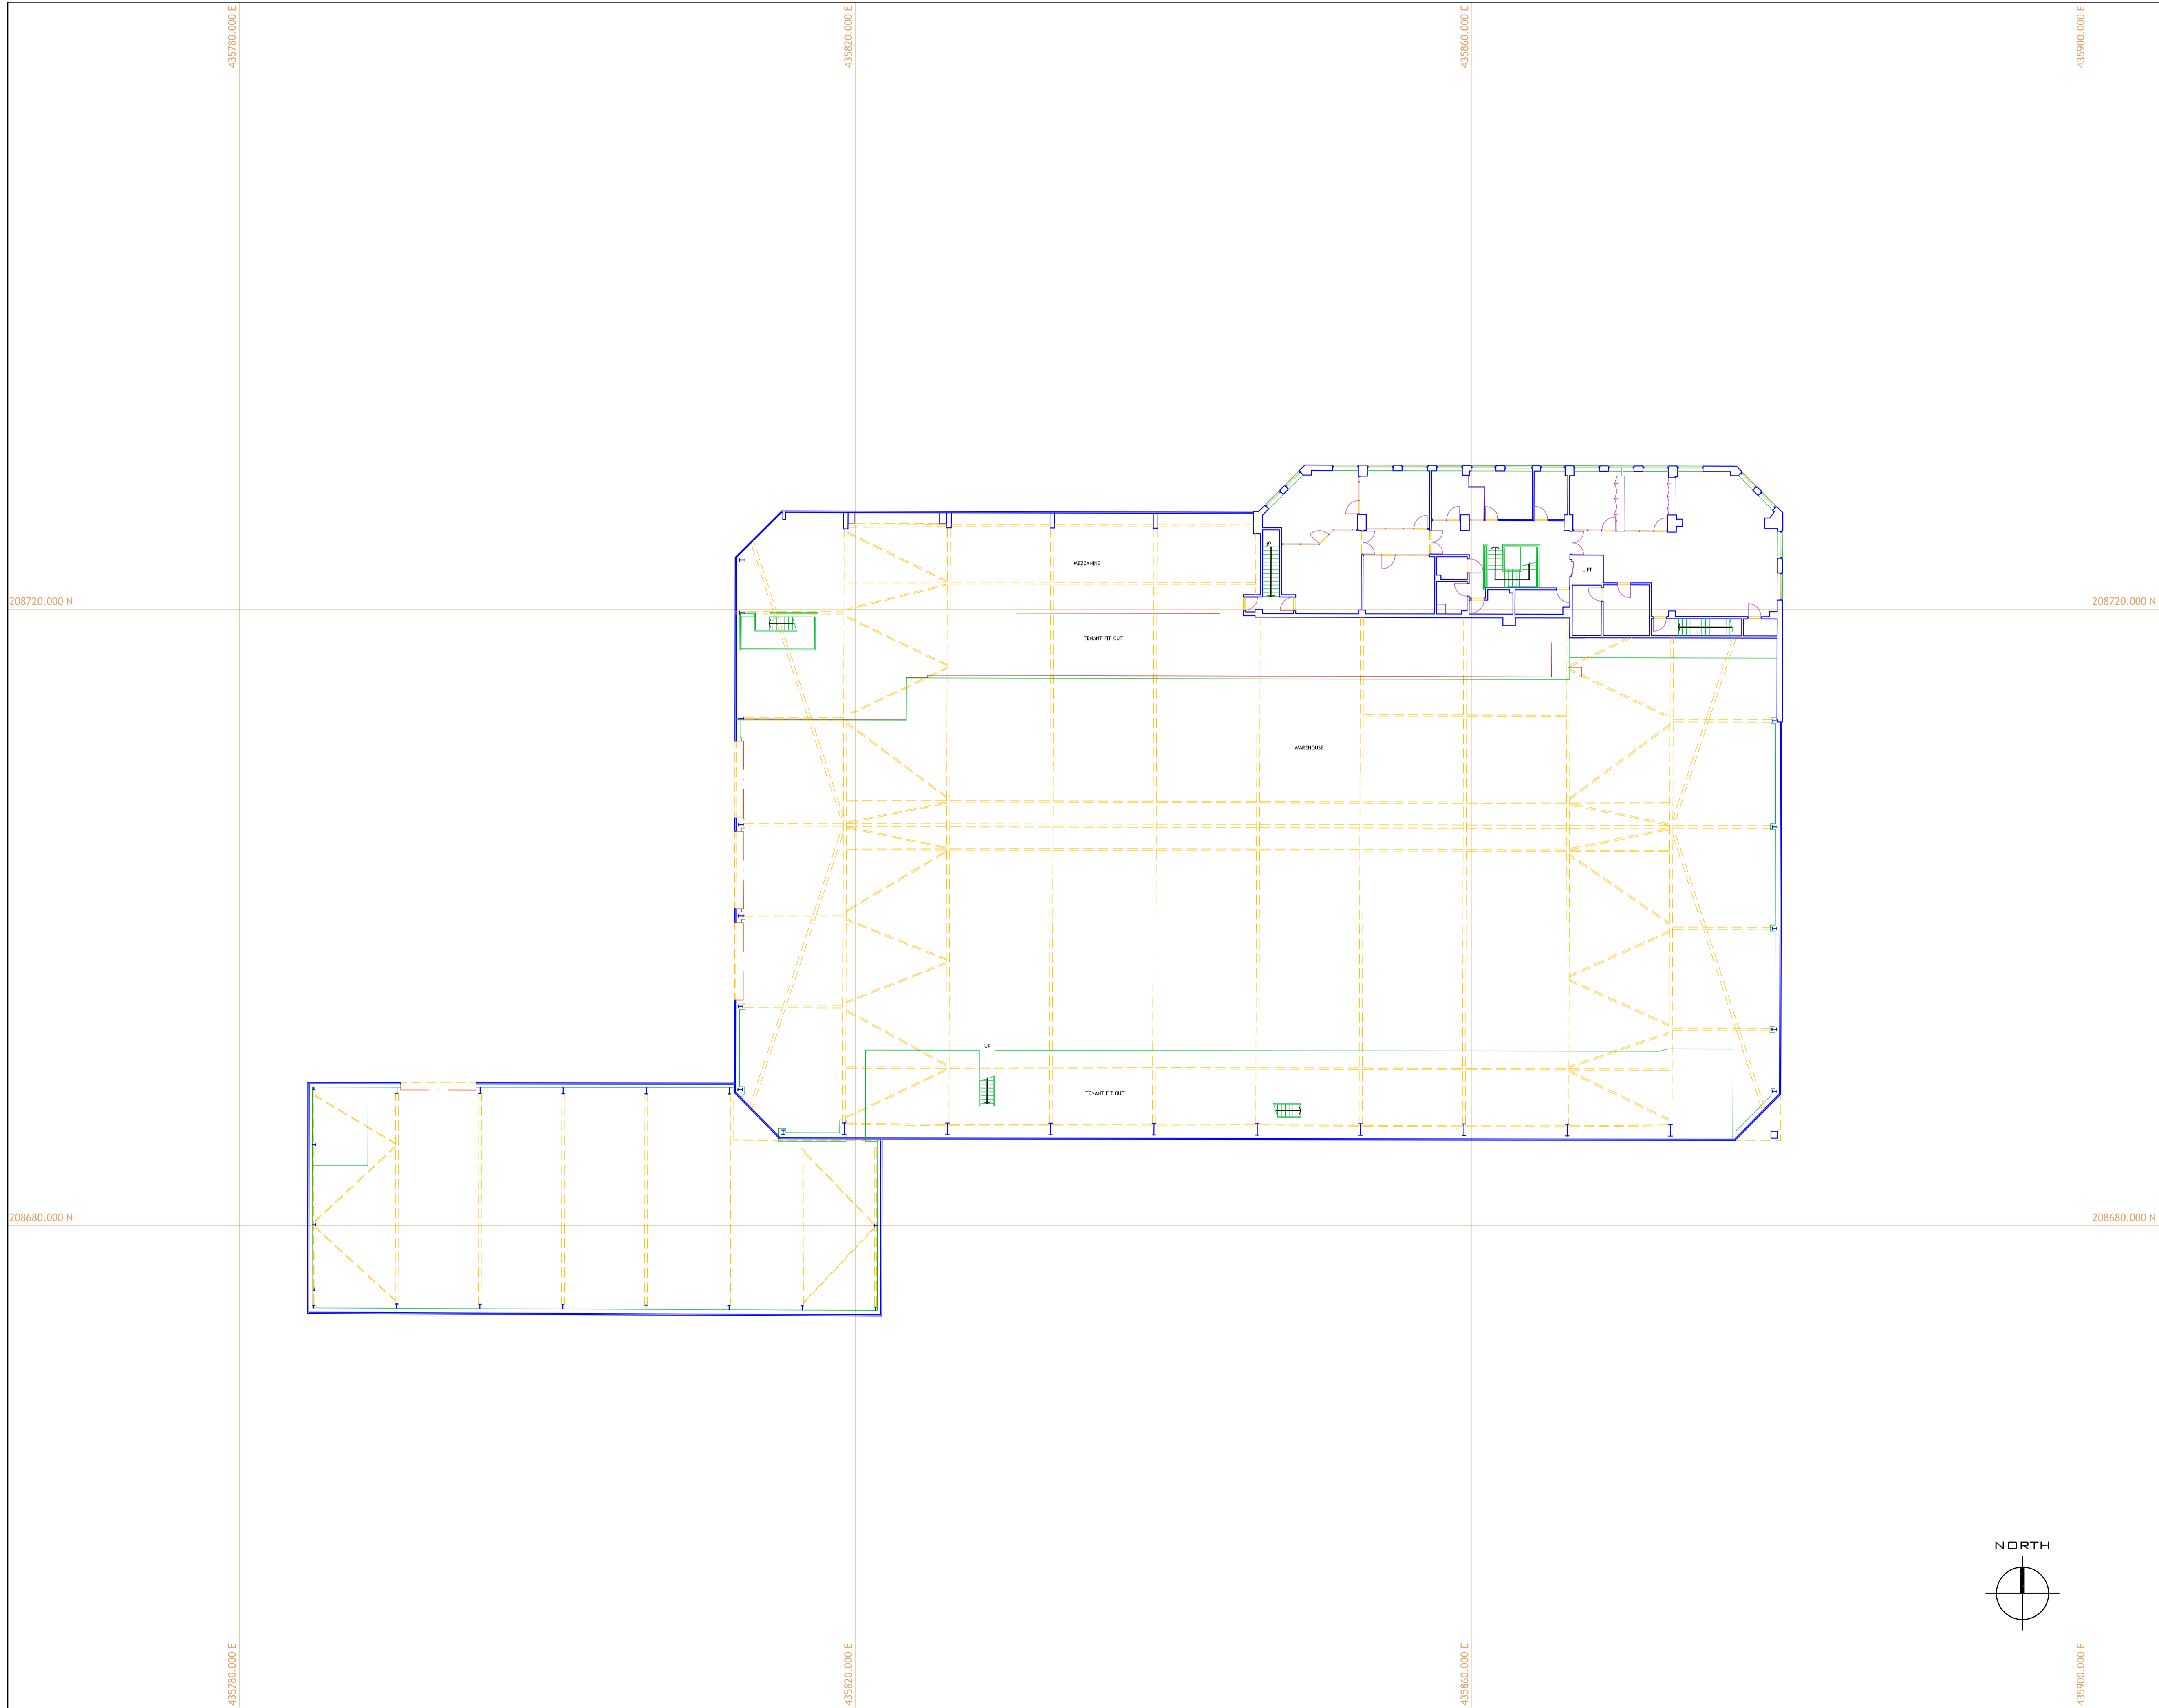

Rev	Date	By	Amendment

LEGEND

ABBREVIATIONS

B	BOLLARD	MH	MANHOLE
BDE	BRICK ON EDGE	O/H	OVER HEAD
ROK	ROOFING	P	POST
BT	BRITISH TELECOM	P/L	PAVEMENT LIGHT
B/W	BRICK WALL	RAD	RADIATOR
CATV	CABLE TELEVISION	RE	ROOFING EYE
CF	CEILING FALL	RS	ROAD SIGN
CL	COVER LEVEL	RSL	ROLLED STEEL JOIST
CONC	CONCRETE FINISH	RSS	ROLLED STEEL STANCHION
CDU	COVER ORIGIN UNKNOWN	RWP	RAB WATER PIPE
CPD	CURBOARD	SC	STOP COCK
DK	DROP KERB	SP	SKIN POST
DL	DERIVED LEVEL	SWP	SOIL WENT PIPE
ELEC.	ELECTRICAL	TL	TRAFFIC LIGHT
ER	EARTHING ROD	TR	TOWEL RAIL
F/B	FLOWER BED	TP	TELEPHONE POLE
FAR	FLAT ASPHALT ROOF	UTL	UNABLE TO LIFT
G	GULLY	VP	VENT PIPE
GV	GAS VALVE	VTF	VINYL TILED FLOOR
HLW	HIGH LEVEL WINDOW	WC	WATER CLOSET
IC	INSPECTION COVER	WNB	WASH HAND BASIN
L/L	LOW LEVEL	WV	WATER VALVE
LP	LAMP POST	Ø	DIAMETER

--- OVERHEAD DETAIL
 --- BARRIER OR FENCE
 --- CHANGE IN SURFACE

⋈ GATE ⚠ SURVEY STATION

HEIGHTS

C HEIGHT FROM FLOOR TO CILL
 H HEIGHT FROM CILL TO HEAD
 SP HEIGHT FROM FLOOR TO SPRING OF ARCH
 AH HEIGHT FROM FLOOR TO HEAD OF ARCH

⊙ HEIGHT TO CEILING, BEAM OR DOOR
 S/C STRUCTURAL CEILING HEIGHT
 F/C FALSE CEILING HEIGHT
 DL DEDUCED LEVEL DERIVED FROM PLUS MEASUREMENTS

TREES

Ø DIAMETER(mm)
 S SPREAD(mm) diameter
 H HEIGHT(mm)
 ALL TREE HEIGHTS SHOWN IN (mm)

3sixty measurement
 LAND & MEASURED BUILDING SURVEYORS

■ LONDON
 CHINA WORKS,
 BLACK PRINCE ROAD,
 LONDON SE1 7SJ
 Tel: 020 7637 2930
 Fax: 020 7637 2931
 E-mail: info@3sixtymeasurement.co.uk
 Website: www.3sixtymeasurement.co.uk

Client	PETCHEY INDUSTRIAL HOLDINGS	
Project	9 WITAN PARK	
Drawing	FIRST FLOOR PLAN	
Date	Scale	Drawn by
MARCH 2022	A1@1:200	GFT
		Checked by
		RJT
Project No	Drawing No	Revision
21438	-02	

