


Copyright reserved.
 All dimensions to be checked on site
 before work commences.
 Figured dimensions to be taken in preference to
 scaled dimensions.
 If in doubt please ask.

Notes

Revisions

- Rev. A - 12/02/2001 - RG - Updated
- Rev. B - 2/03/2001 - RG - General update and altered drainage.
- Rev. C - 12/03/2001 - RG - Updated
- Rev. D - 18/03/2001 - DG - Updated First Floor Windows
- Rev. D - 8/5/01 Ground floor layout revised. Omit cleaners sink, add indicator bolt to male w/c door, omit windows south end, & plasterboard column casing in feu of block.

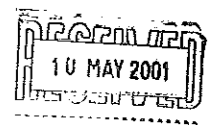

55
1 of 4

Project

**BLenheim OFFICE
 PARK - PHASE 2
 Long Hanborough**


Title

**General
 Arrangement
 Plans**


| | |
|-------------------|--------------|
| Author | DG |
| Project architect | MS |
| Drawn | RG |
| Checked | |
| Date | Jan 2001 |
| Scale | 1 : 100 @ A1 |
| Job No | 99230 |
| Draw/rog No | 105 E |

**The Oxford
 Architects
 Partnership**


Bagley Croft
 Hockley Hill
 Oxford OX1 6BS
 Tel: 01865 373100
 Fax: 01865 326822

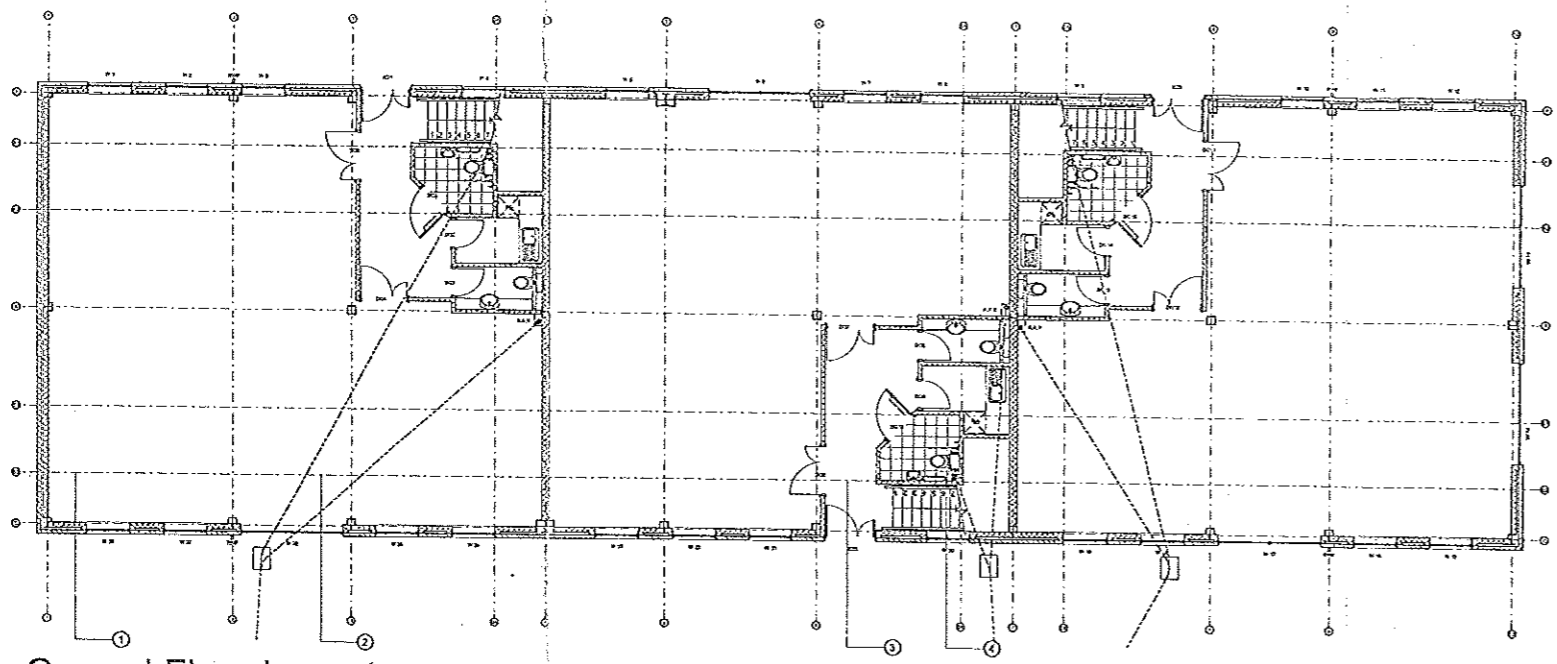

Ground Floor Layout

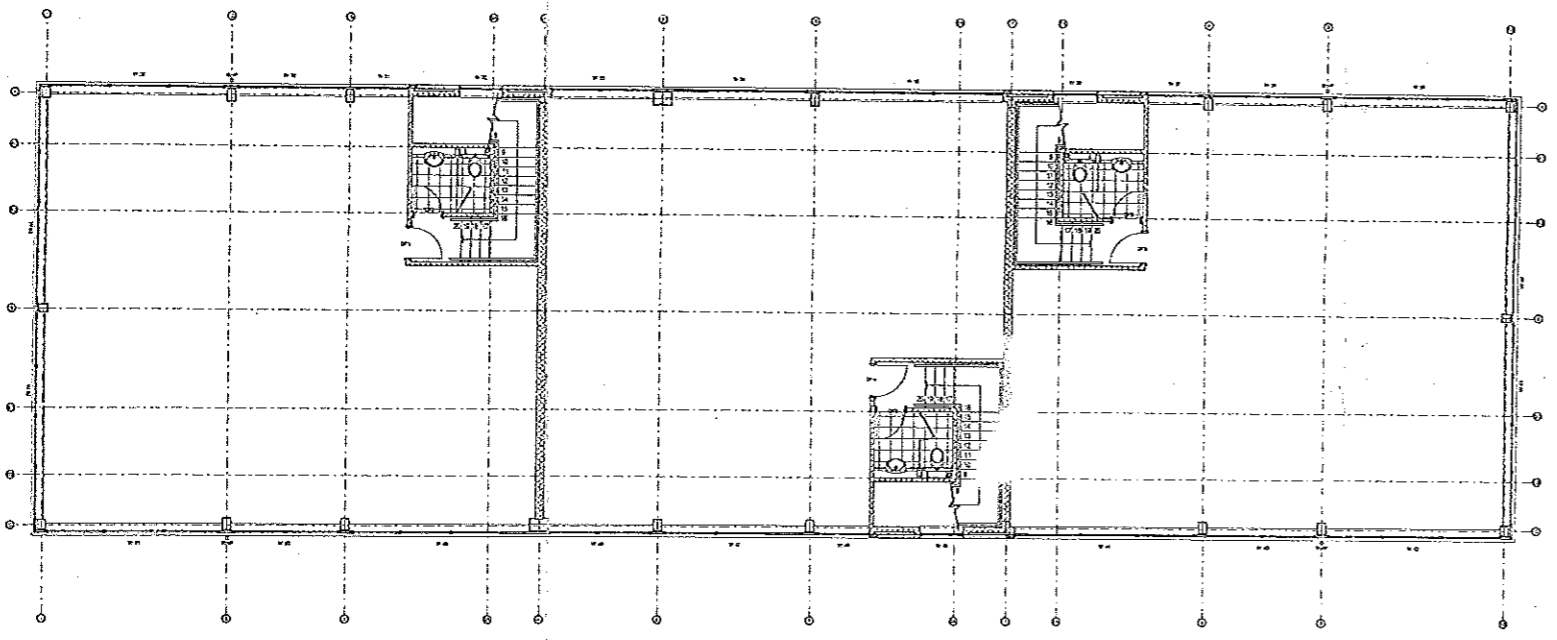

First Floor Layout

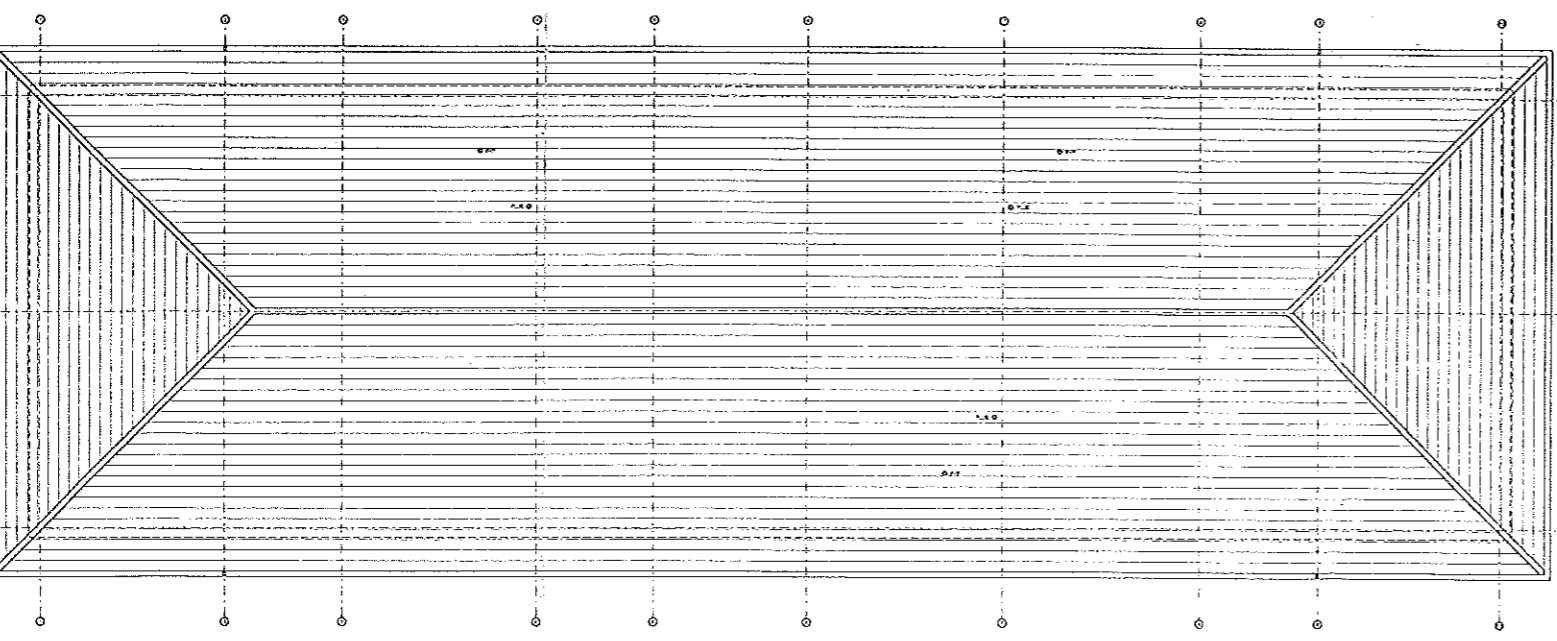

Roof Layout